


Fixed Windows 78mm frame



The fixed windows can be mullioned with all other window or door types permitting you to design larger window assemblies.

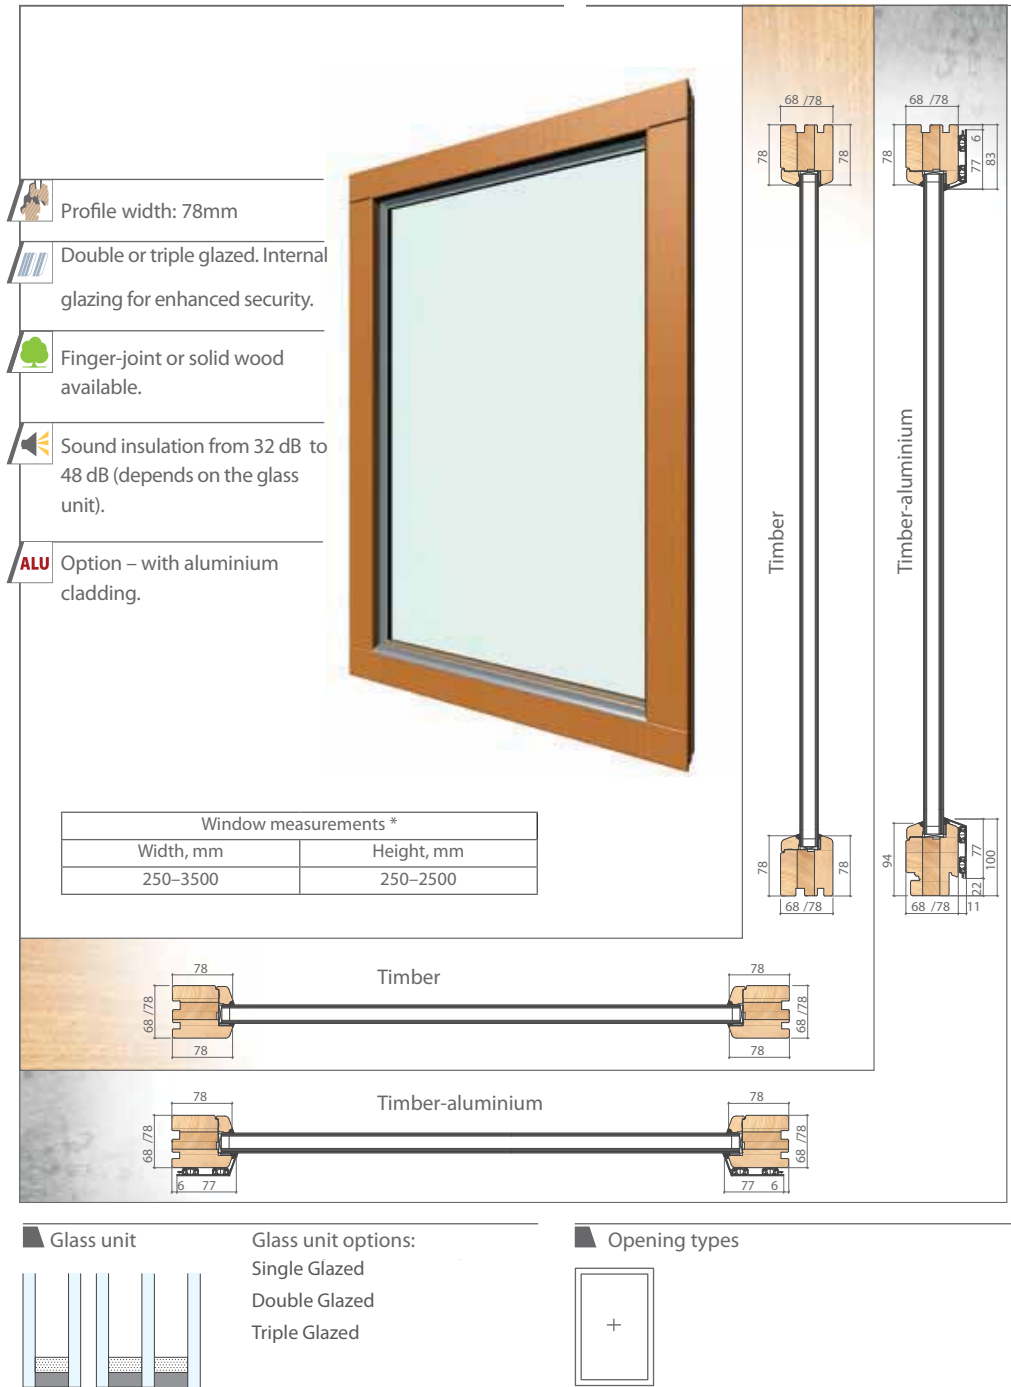

Signature Fixed Windows Configuration

Fixed Windows 90mm frame

The fixed windows are designed to suit Side & Top Hung outward opening windows and all other Signature Products. This allows large composite sections to be built.

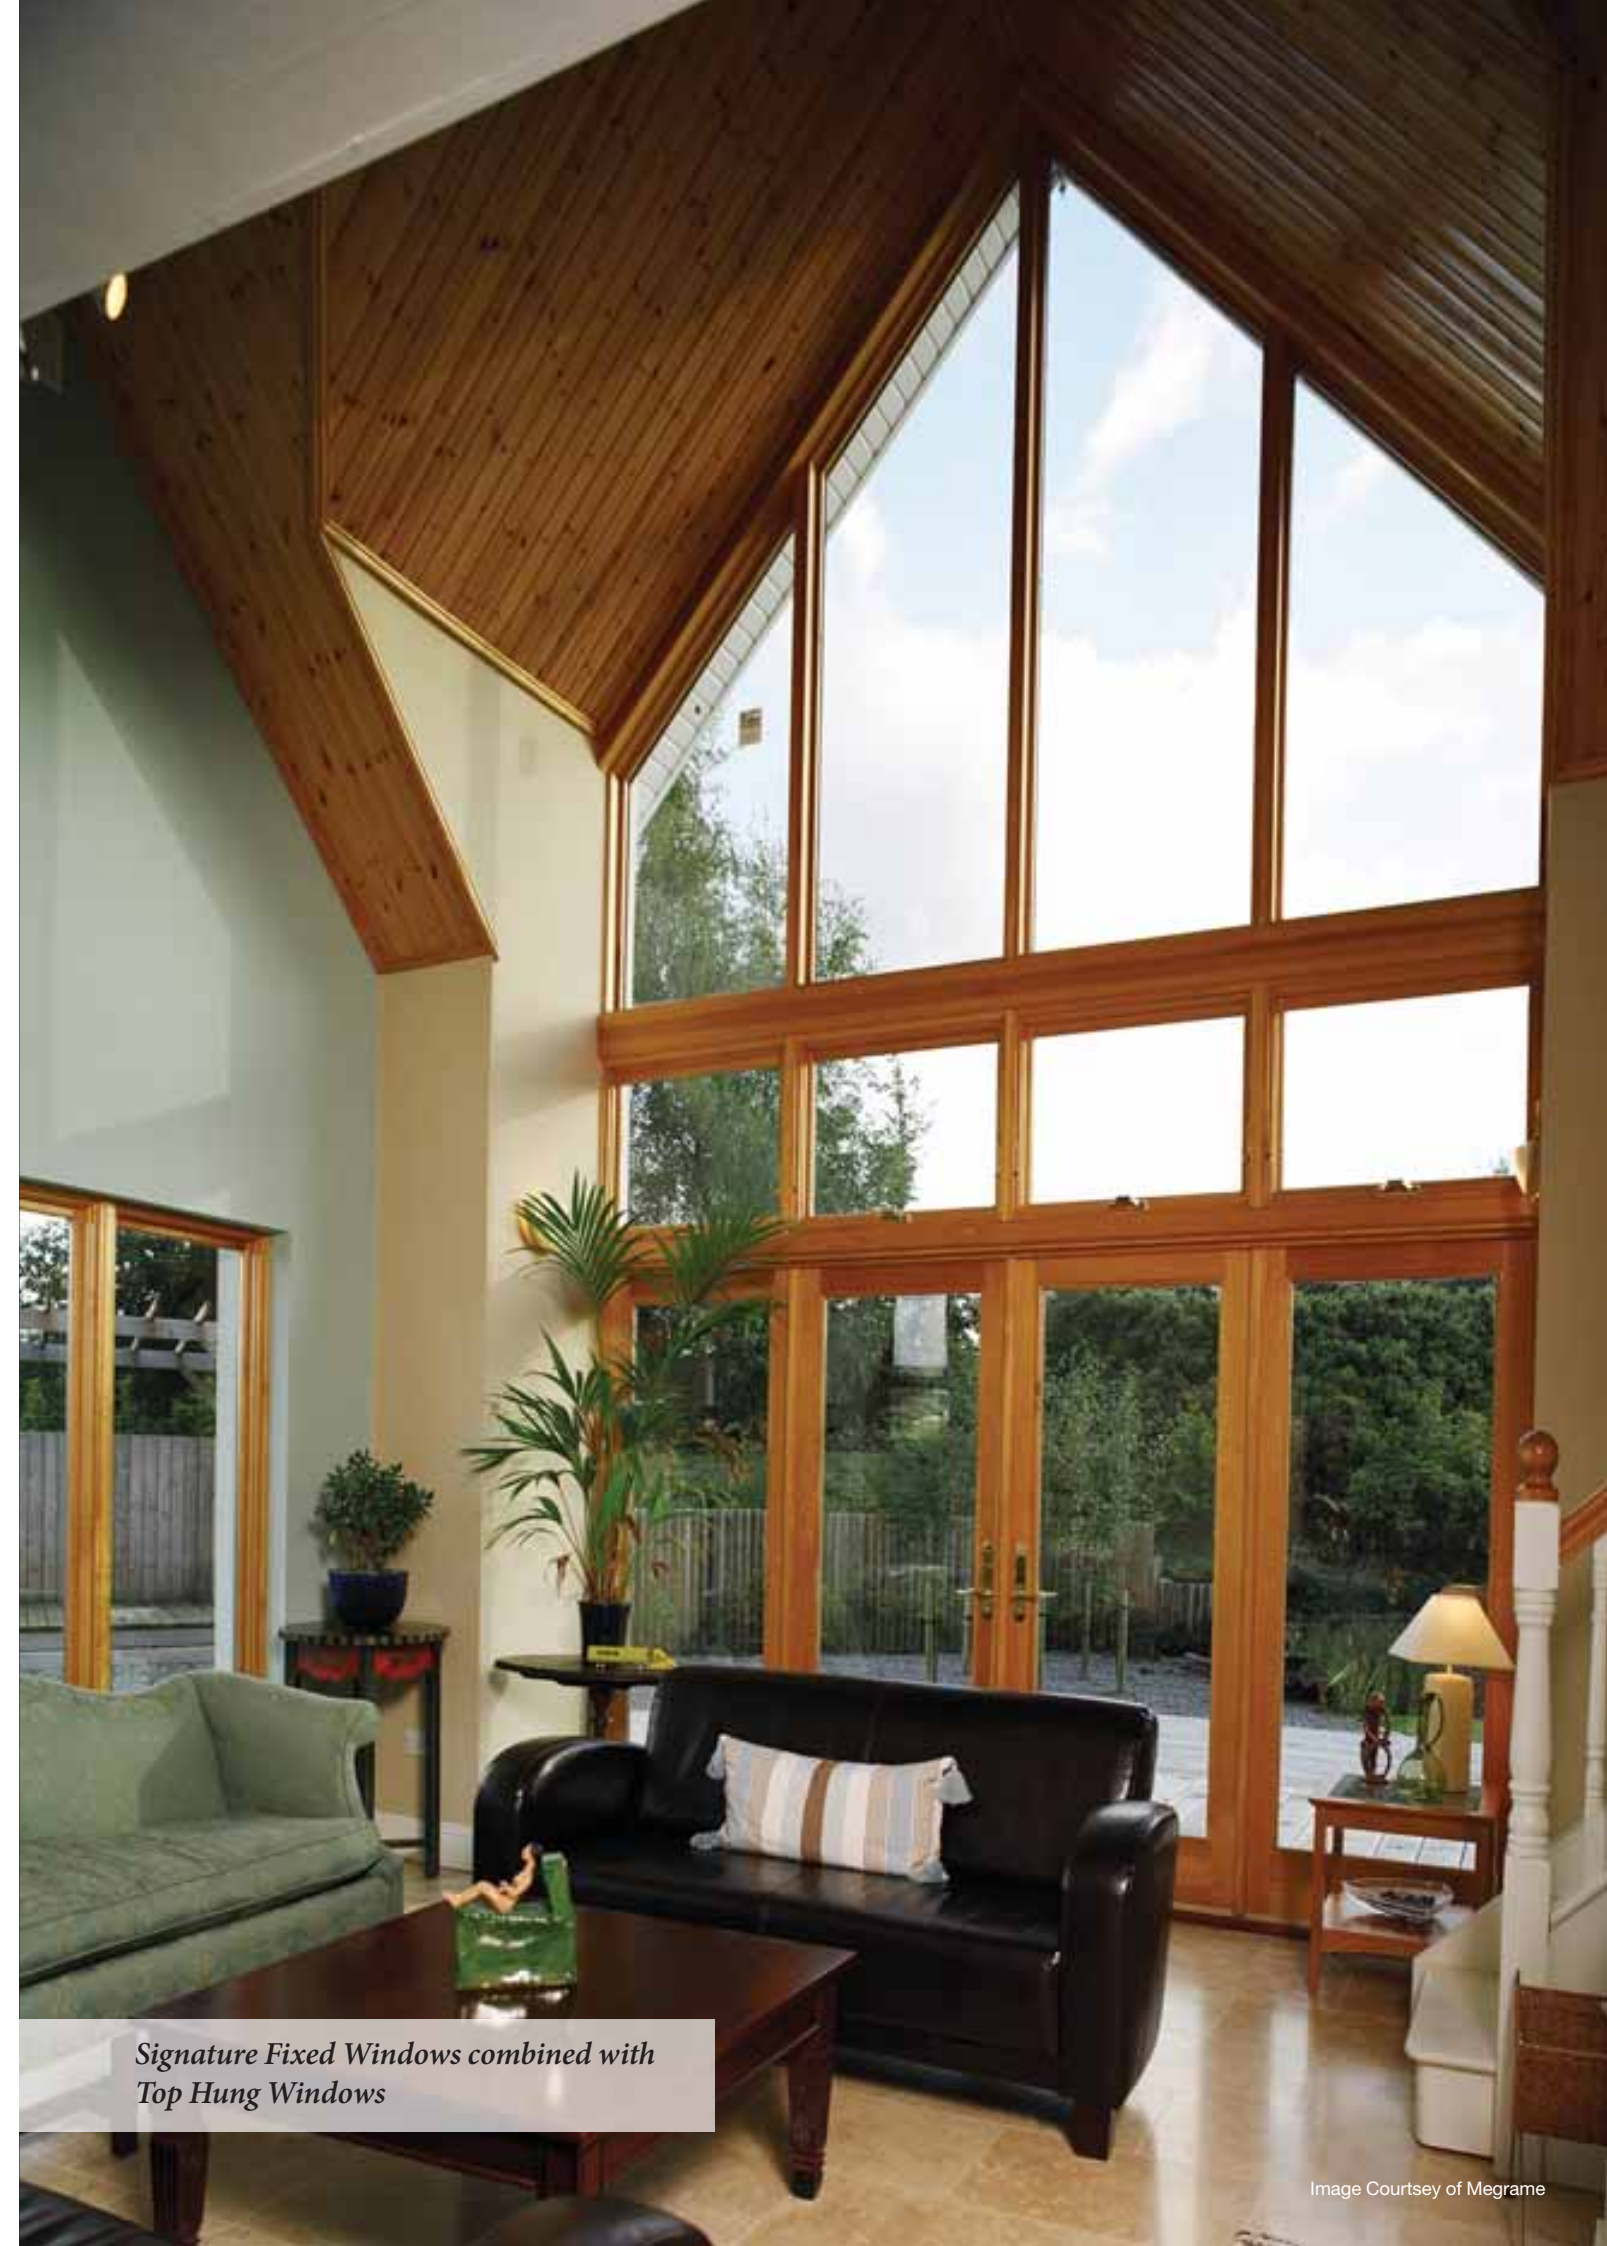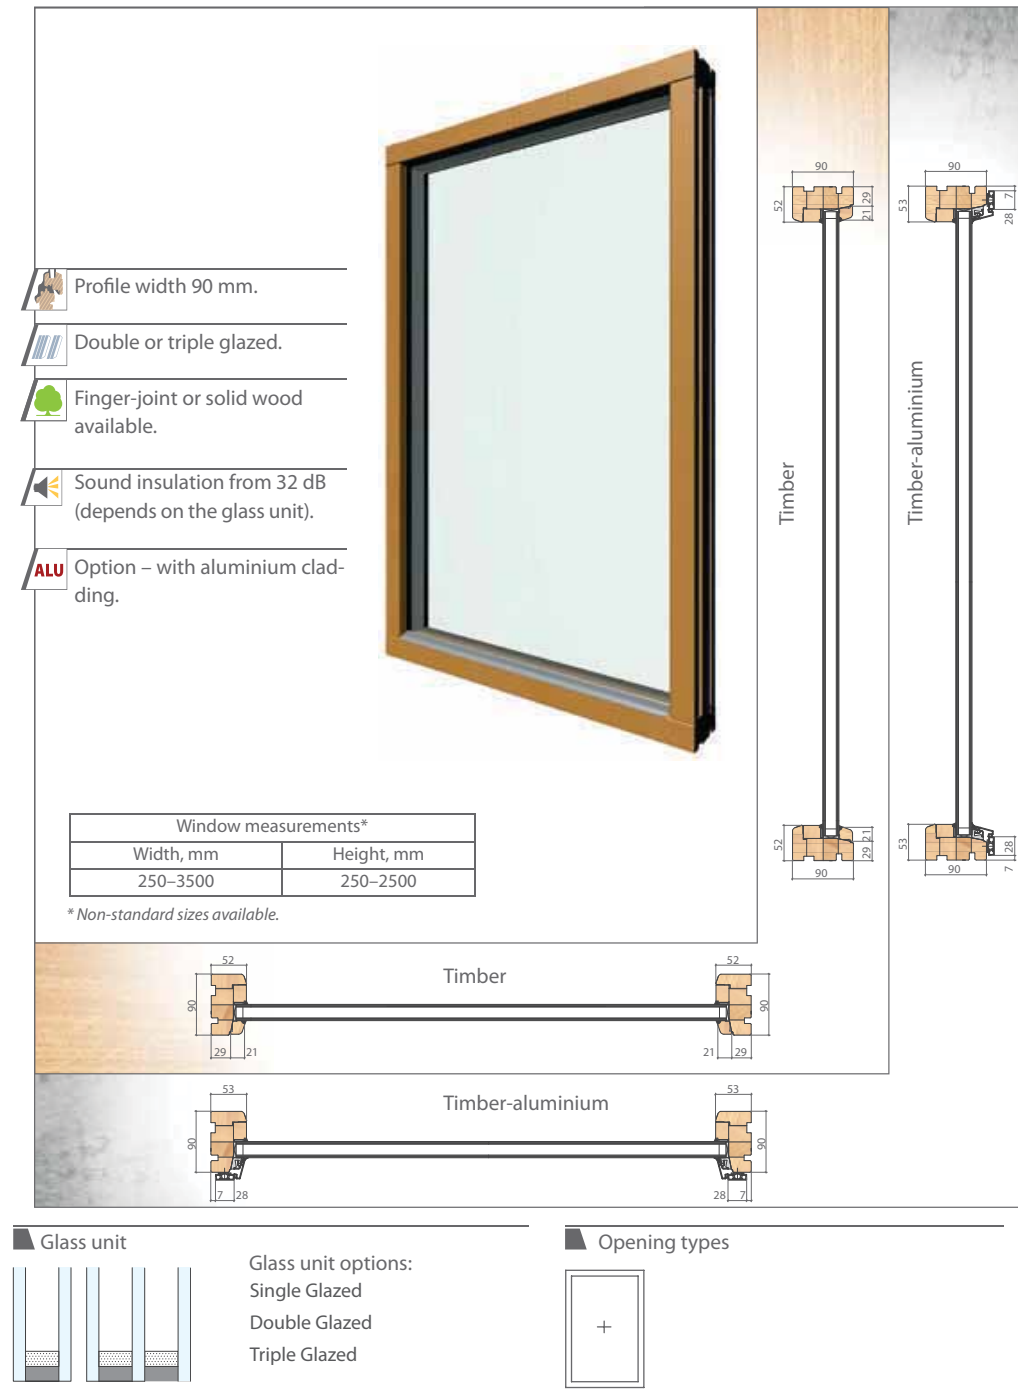

Signature Fixed Windows combined with Top Hung Windows